


THURSDAY POOLS

Your weekend starts early with us

Cathedral LX 1640

Depth: 3'-8" to 6'-0"

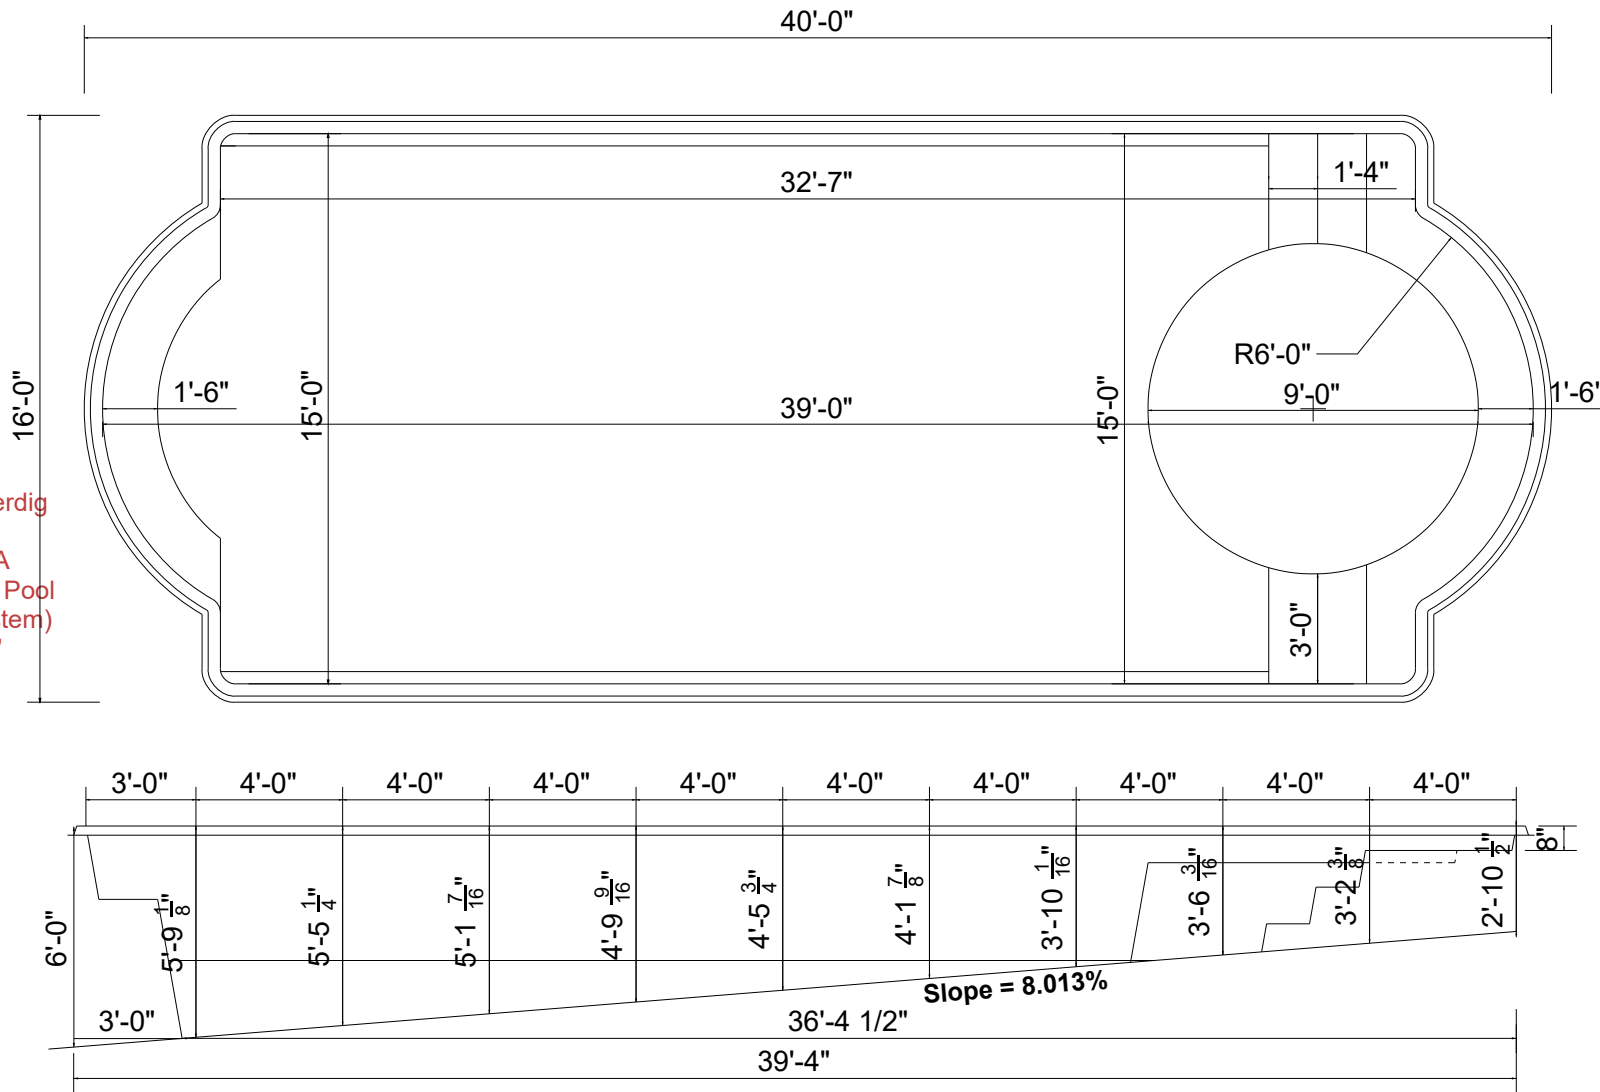

Typical Overdig
approx 1'
If using FPA
(Fiberglass Pool
Anchor System)
20" to 24"

(Add approx 1/4" for fiberglass floor thickness)

PLEASE SEE GENERAL CONSTRUCTION AND
RECOMMENDED INSTALLATION NOTES

NON DIVING POOL

SPECIFICATIONS:

Volume:	12,500 gal. (est)
Weight:	3,200 lbs (est)
Area:	540 sq. ft. (est)
Perimeter:	114' (est)

SCALE:

CONTROL	Confirmed Act Dim	Confirmed Dig Specs
WHK 6/11/17	DC 4/10/18	GH 6/15/18

THURSDAY POOLS LLC
 your weekend starts early with us . . .
 840 Commerce Parkway
 Fortville, Indiana 46040
 Note: for technical help please call Thursday Pools LLC at
 Toll Free (877) 929-POOL (7665)
 Local (317) 973-0200

To be filled out by Pool Dealer

POOL NAME	Cathedral 1640
OWNER:	
ADDRESS:	
POOL DEALER:	

To be filled out by Thursday Pools LLC

Date:	3/29/22
Job No.	
File No.	

Sheet No. D8
 Revision No. 02

*All depths reflect the depth of the pool structure.
 Water depths may vary depending on the amount of water in the pool.

This NOTICE AND DISCLAIMER is made to all retail customers, buyers, and end users of pools manufactured by Thursday Pools. You are by this NOTICE advised that pools manufactured by Thursday Pools (the "MANUFACTURER") are sold by independent dealers and dealerships. Each dealer is an independent businessperson who is completely separate from the MANUFACTURER. Each dealer is an independent contractor, and no dealer is an owner, agent (in fact or law), or employee of the MANUFACTURER. The MANUFACTURER hereby DISCLAIMS any liability for an intentional or negligent act by any dealer, dealership, or installer, or any damage to any Thursday Pools pool caused by an act of any dealer, dealership, or installer.

General Tolerance +/- 1/2"